


## Section A-A

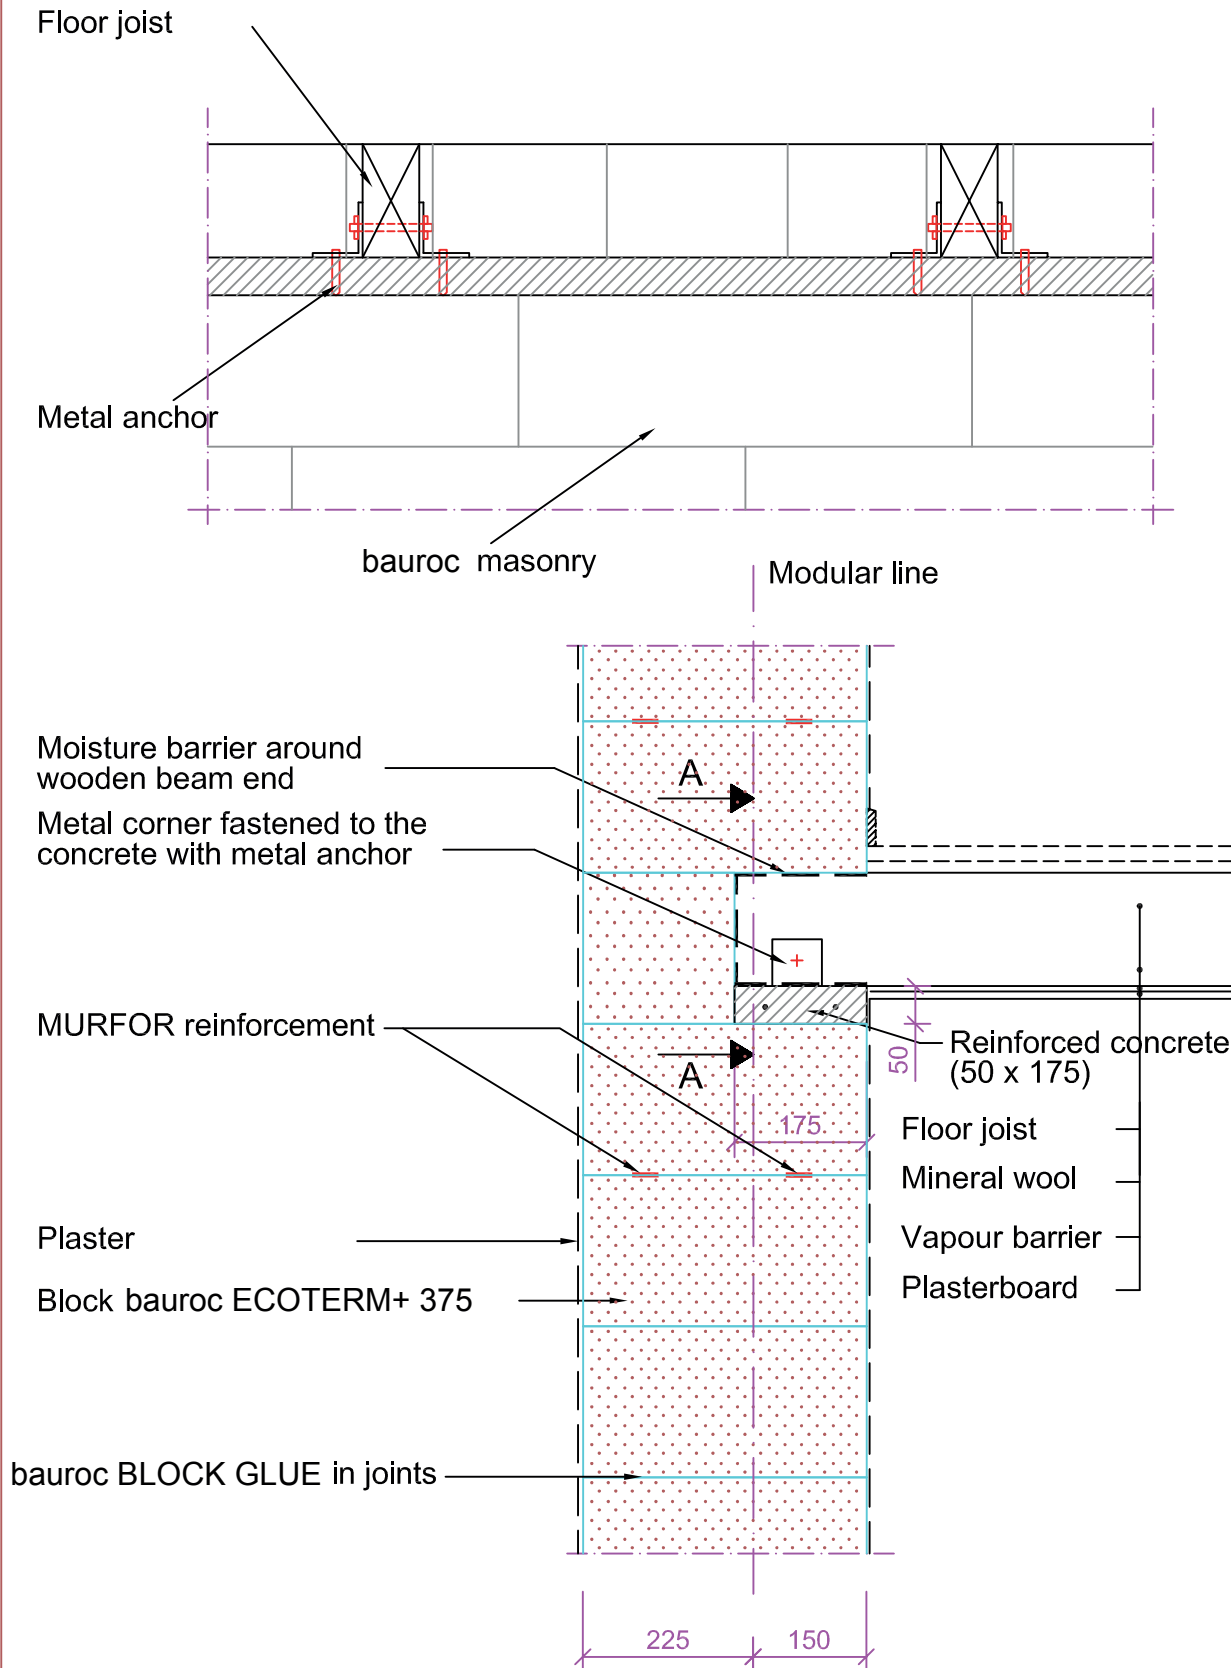

### Content

Connection between wooden intermediate floor and bauroc ECOTERM+ outer wall

**bauroc**

Designer

Scale

M 1:10

Date

04.2010

Drawing No.

Intermediate floor 5.1