



Section A-A

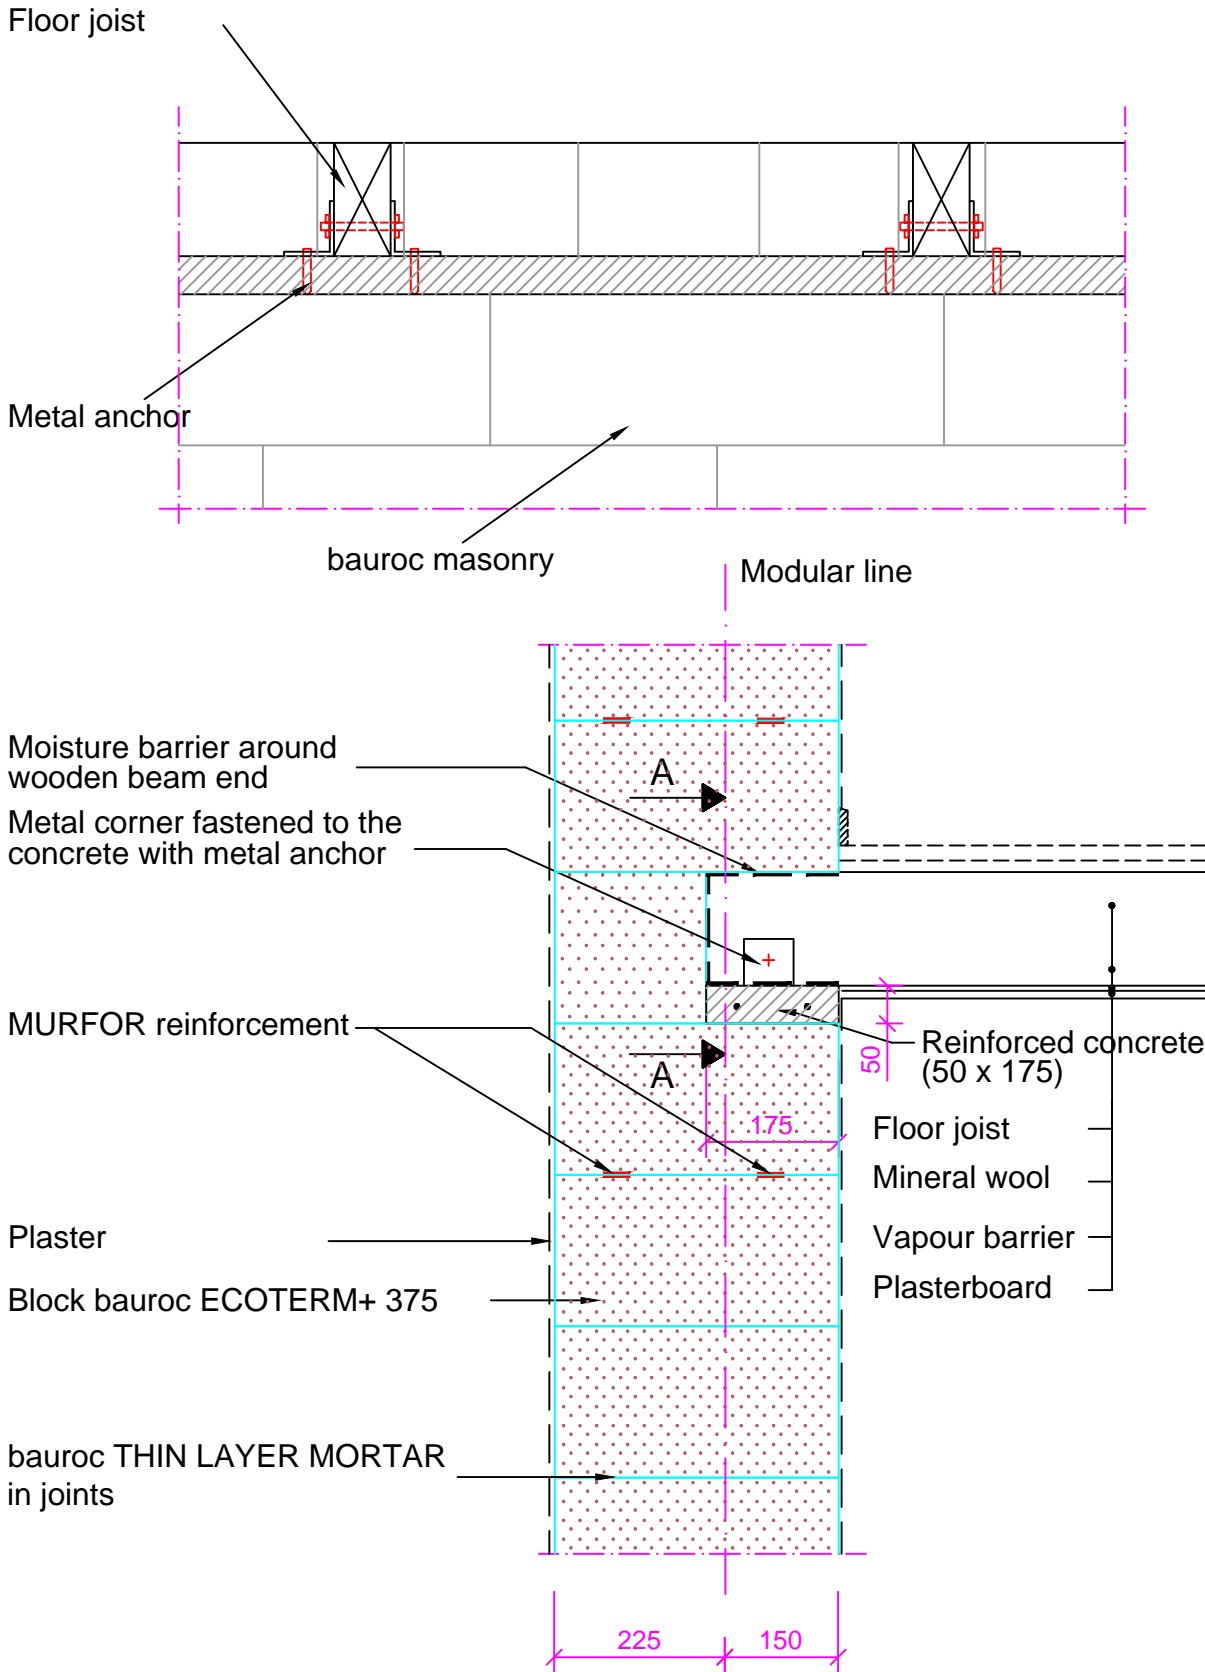

	Content Connection between wooden intermediate floor and bauroc ECOTERM + outer wall	
	Designer	Scale M 1:10
	Date 04.2019	Drawing No. Intermediate floor 5.1